

BUNG YARDA, LAKE TYERS ABORIGINAL TRUST
BOAT RAMP ACCESS ROAD




LOCALITY PLAN

NOT TO SCALE


DRG. No.	DESCRIPTION
2587/1100	LOCALITY PLAN AND DRAWING LIST
2587/1101	OVERALL LAYOUT PLAN
2587/1102	DETAIL LAYOUT PLAN
2587/1103	DESIGN SETOUT PLAN
2587/1104	TYPICAL SECTIONS - SHEET 1 OF 2
2587/1105	TYPICAL SECTIONS - SHEET 2 OF 2
2587/1106	SURVEY (EXISTING SITE)

				 Crossco Consulting Pty Ltd All Rights Reserved 2025. Copyright in the whole and every part of this drawing belongs to Crossco Consulting Pty Ltd and may not be used, sold, transferred, copied or reproduced in whole or in part in any manner or form or on any media, to any person other than by agreement with Crossco Consulting Pty Ltd. This document is produced by Crossco Consulting Pty Ltd solely for the benefit of and use by the client in accordance with the terms of the retainer. Crossco Consulting Pty Ltd does not and shall not assume any responsibility or liability whatsoever to any third party arising out of any use or reliance by third party on the content of this document. The design information contained in these drawings is precedent to any digital set-out information associated with this design. Digital information is provided on the basis that it is scanned by the recipient for dimensions and checked by the recipient as being suitable and accurate for the intended purpose. Crossco Consulting accepts no responsibility for variations, levels, quantities or any other information that is derived directly from the digital information. Crossco Consulting accepts no responsibility for loss or damage resulting from use of the digital information. No part of the digital information may be used for the preparation of drawings for other projects.				Crossco Consulting Pty Ltd ABN: 88 135 548 110 154 Macleod St P.O. Box 858 Bairnsdale Vic 3875 Tel:(03) 51526298 Email: consult@crossco.com.au				discs  <table><tr><td>DESIGNED:</td><td>R.S</td><td rowspan="4">A1 DATUM: HEIGHT: AHD HORIZONTAL: ARBITRARY</td></tr><tr><td>DRAWN:</td><td>A.M.M</td></tr><tr><td>CHECKED:</td><td>M.S</td></tr><tr><td>APPROVED:</td><td>M.S.</td></tr><tr><td>SCALE:</td><td>NOT TO SCALE</td><td>SURVEY REF: 19844 PLAN No: -</td></tr></table> XREF ATTACHED: CAD FILE NAME:				DESIGNED:	R.S	A1 DATUM: HEIGHT: AHD HORIZONTAL: ARBITRARY	DRAWN:	A.M.M	CHECKED:	M.S	APPROVED:	M.S.	SCALE:	NOT TO SCALE	SURVEY REF: 19844 PLAN No: -	GIPPSLAND PORTS EAST GIPPSLAND SHIRE COUNCIL BUNG YARDA, LAKE TYERS, ABORIGINAL TRUST RULES ROAD TOORLOO ARM LOCALITY PLAN AND DRAWING LIST				DATE: APRIL, 2025 SHEET 1 OF 7 DRAWING No: 2587/1100				B Rv.			
DESIGNED:	R.S	A1 DATUM: HEIGHT: AHD HORIZONTAL: ARBITRARY																																					
DRAWN:	A.M.M																																						
CHECKED:	M.S																																						
APPROVED:	M.S.																																						
SCALE:	NOT TO SCALE	SURVEY REF: 19844 PLAN No: -																																					
<table><tr><th>B</th><th>M.S</th><th>02-05-2025</th><th>GENERAL COMMENTS AND AMENDMENTS</th></tr><tr><th>A</th><th>M.S</th><th>17-04-2025</th><th>ORIGINAL ISSUE</th></tr><tr><th>Rv.</th><th>APPR.</th><th>DATE</th><th>REVISIONS</th></tr></table>				B	M.S	02-05-2025	GENERAL COMMENTS AND AMENDMENTS	A	M.S	17-04-2025	ORIGINAL ISSUE	Rv.	APPR.	DATE	REVISIONS																								
B	M.S	02-05-2025	GENERAL COMMENTS AND AMENDMENTS																																				
A	M.S	17-04-2025	ORIGINAL ISSUE																																				
Rv.	APPR.	DATE	REVISIONS																																				

				 Crossco Consulting Pty Ltd All Rights Reserved 2025. Copyright in the whole and every part of this drawing belongs to Crossco Consulting Pty Ltd and may not be used, sold, transferred, copied or reproduced in whole or in part in any manner or form or on any media, to any person other than by agreement with Crossco Consulting Pty Ltd. This document is produced by Crossco Consulting Pty Ltd solely for the benefit of and use by the client in accordance with the terms of the retainer. Crossco Consulting Pty Ltd does not and shall not assume any responsibility or liability whatsoever to any third party arising out of any use or reliance by third party on the content of this document. The design information contained in these drawings is precedent to any digital set-out information associated with this design. Digital information is provided on the basis that it is scanned by the recipient for viruses and checked by the recipient as being suitable and accurate for the intended purpose. Crossco Consulting accepts no responsibility for dimensions, levels, quantities or any other information that is derived directly from the digital information. Crossco Consulting accepts no responsibility for loss or damage resulting from use of the digital information. No part of the digital information may be used for the preparation of drawings for other projects.				Crossco Consulting Pty Ltd ABN: 88 135 548 110 154 Macleod St P.O. Box 858 Bairnsdale Vic 3875 Tel:(03) 51526298 Email: consult@crossco.com.au 				 AS/NZS 1546:2011 <table><tr><td>DESIGNED:</td><td>R.S</td><td rowspan="4">A1</td><td>DATUM:</td></tr><tr><td>DRAWN:</td><td>A.J.M</td><td>HEIGHT: AHD</td></tr><tr><td>CHECKED:</td><td>M.S</td><td>HORIZONTAL: ARBITRARY</td></tr><tr><td>APPROVED:</td><td>M.S.</td></tr><tr><td>SCALE:</td><td>1:250</td><td>SURVEY REF:</td><td>1984.4</td></tr><tr><td colspan="2"></td><td>PLAN No:</td><td>-</td></tr></table> XREF ATTACHED: CAD FILE NAME:				DESIGNED:	R.S	A1	DATUM:	DRAWN:	A.J.M	HEIGHT: AHD	CHECKED:	M.S	HORIZONTAL: ARBITRARY	APPROVED:	M.S.	SCALE:	1:250	SURVEY REF:	1984.4			PLAN No:	-	<table><tr><td colspan="2">GIPPSLAND PORTS</td></tr><tr><td colspan="2">EAST GIPPSLAND SHIRE COUNCIL</td></tr><tr><td colspan="2">BUNG YARDA, LAKE TYERS, ABORIGINAL TRUST</td></tr><tr><td colspan="2">RULES ROAD TOORLOO ARM</td></tr><tr><td>DATE:</td><td>APRIL 2025</td></tr><tr><td>SHEET</td><td>2 OF 7</td></tr><tr><td>DRAWING No:</td><td>2587/1101</td></tr></table>				GIPPSLAND PORTS		EAST GIPPSLAND SHIRE COUNCIL		BUNG YARDA, LAKE TYERS, ABORIGINAL TRUST		RULES ROAD TOORLOO ARM		DATE:	APRIL 2025	SHEET	2 OF 7	DRAWING No:	2587/1101	<table><tr><td>B</td></tr></table>				B
DESIGNED:	R.S	A1	DATUM:	
DRAWN:	A.J.M		HEIGHT: AHD	
CHECKED:	M.S		HORIZONTAL: ARBITRARY	
APPROVED:	M.S.	
SCALE:	1:250	SURVEY REF:	1984.4	
		PLAN No:	-	
GIPPSLAND PORTS	
EAST GIPPSLAND SHIRE COUNCIL	
BUNG YARDA, LAKE TYERS, ABORIGINAL TRUST	
RULES ROAD TOORLOO ARM	
DATE:	APRIL 2025	
SHEET	2 OF 7	
DRAWING No:	2587/1101	
B	
<table><tr><td>B</td><td>M.S</td><td>02-05-2025</td><td>GENERAL COMMENTS AND AMENDMENTS</td></tr><tr><td>A</td><td>M.S</td><td>17-04-2025</td><td>ORIGINAL ISSUE</td></tr><tr><td>Rv.</td><td>APPR.</td><td>DATE</td><td>REVISIONS</td></tr></table>				B	M.S	02-05-2025	GENERAL COMMENTS AND AMENDMENTS	A	M.S	17-04-2025	ORIGINAL ISSUE	Rv.	APPR.	DATE	REVISIONS	
B	M.S	02-05-2025	GENERAL COMMENTS AND AMENDMENTS	
A	M.S	17-04-2025	ORIGINAL ISSUE	
Rv.	APPR.	DATE	REVISIONS	

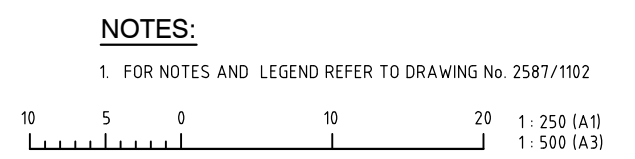


				 Crossco Consulting Pty Ltd All Rights Reserved 2025. Copyright in the whole and every part of this drawing belongs to Crossco Consulting Pty Ltd and may not be used, sold, transferred, copied or reproduced in whole or in part in any manner or form or on any media, to any person other than by agreement with Crossco Consulting Pty Ltd.				Crossco Consulting Pty Ltd ABN: 88 135 548 110 154 Macleod St P.O. Box 858 Bairnsdale Vic 3875 Tel:(03) 51526298 Email: consult@crossco.com.au				 CROSSCO ENGINEERING & ENVIRONMENTAL CONSULTANTS  AS/NZS ISO 9001 Registered				<table><tr><td>DESIGNED: R.S</td><td rowspan="4">A1</td><td>DATUM:</td></tr><tr><td>DRAWN: A.M.M</td><td>HEIGHT: AHD</td></tr><tr><td>CHECKED: M.S</td><td>HORIZONTAL: ARBITRARY</td></tr><tr><td>APPROVED: M.S</td><td></td></tr><tr><td>SCALE: 1:1000</td><td>SURVEY REF: 19844</td><td>PLAN No: -</td></tr></table>				DESIGNED: R.S	A1	DATUM:	DRAWN: A.M.M	HEIGHT: AHD	CHECKED: M.S	HORIZONTAL: ARBITRARY	APPROVED: M.S		SCALE: 1:1000	SURVEY REF: 19844	PLAN No: -	GIPPSLAND PORTS EAST GIPPSLAND SHIRE COUNCIL BUNG YARDA, LAKE TYERS, ABORIGINAL TRUST RULES ROAD TOORLOO ARM				<table><tr><td>DATE: APRIL 2025</td><td rowspan="3">B</td></tr><tr><td>SHEET 3 OF 7</td></tr><tr><td>DRAWING No:</td></tr></table>				DATE: APRIL 2025	B	SHEET 3 OF 7	DRAWING No:	DETAIL LAYOUT PLAN				2587/1102			
DESIGNED: R.S	A1	DATUM:	
DRAWN: A.M.M		HEIGHT: AHD	
CHECKED: M.S		HORIZONTAL: ARBITRARY	
APPROVED: M.S	
SCALE: 1:1000	SURVEY REF: 19844	PLAN No: -	
DATE: APRIL 2025	B	
SHEET 3 OF 7	
DRAWING No:	
<table><tr><td>B</td><td>M.S</td><td>02-05-2025</td><td>GENERAL COMMENTS AND AMENDMENTS</td></tr><tr><td>A</td><td>M.S</td><td>17-04-2025</td><td>ORIGINAL ISSUE</td></tr></table>	B	M.S	02-05-2025	GENERAL COMMENTS AND AMENDMENTS	A	M.S	17-04-2025	ORIGINAL ISSUE	<table><tr><td>Rv.</td><td>APPR.</td><td>DATE</td><td>REVISIONS</td></tr></table>			Rv.	APPR.	DATE	REVISIONS																																				
B	M.S	02-05-2025	GENERAL COMMENTS AND AMENDMENTS	
A	M.S	17-04-2025	ORIGINAL ISSUE	
Rv.	APPR.	DATE	REVISIONS	

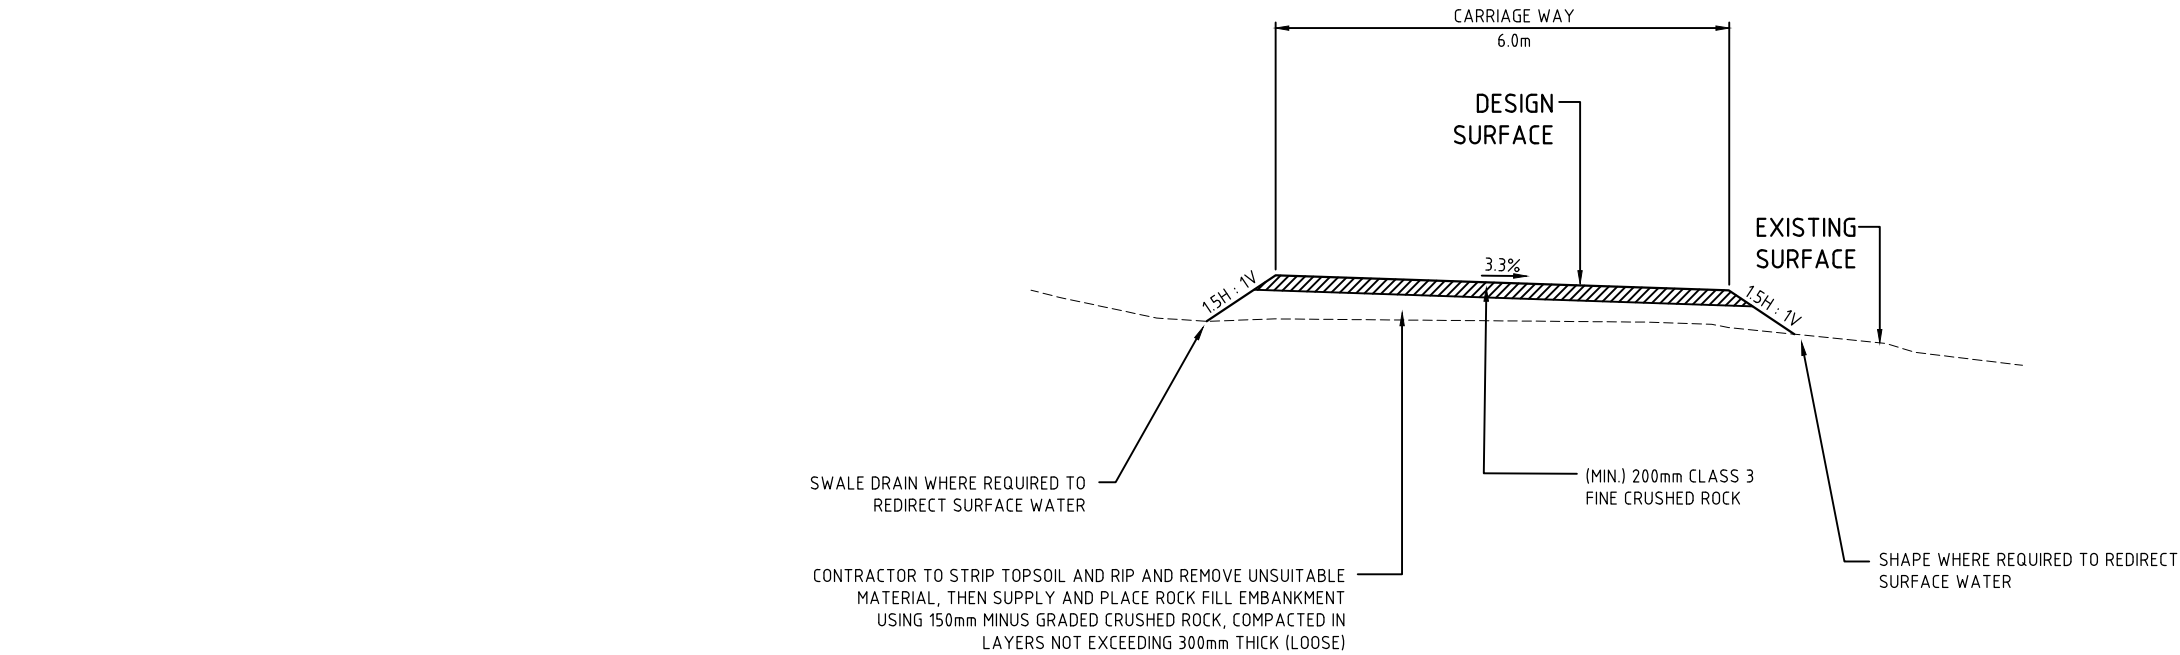

SECTION B - B


SCALE: 1:100 AT A3
VERTICAL SCALE = 2 X HORIZ SCALE

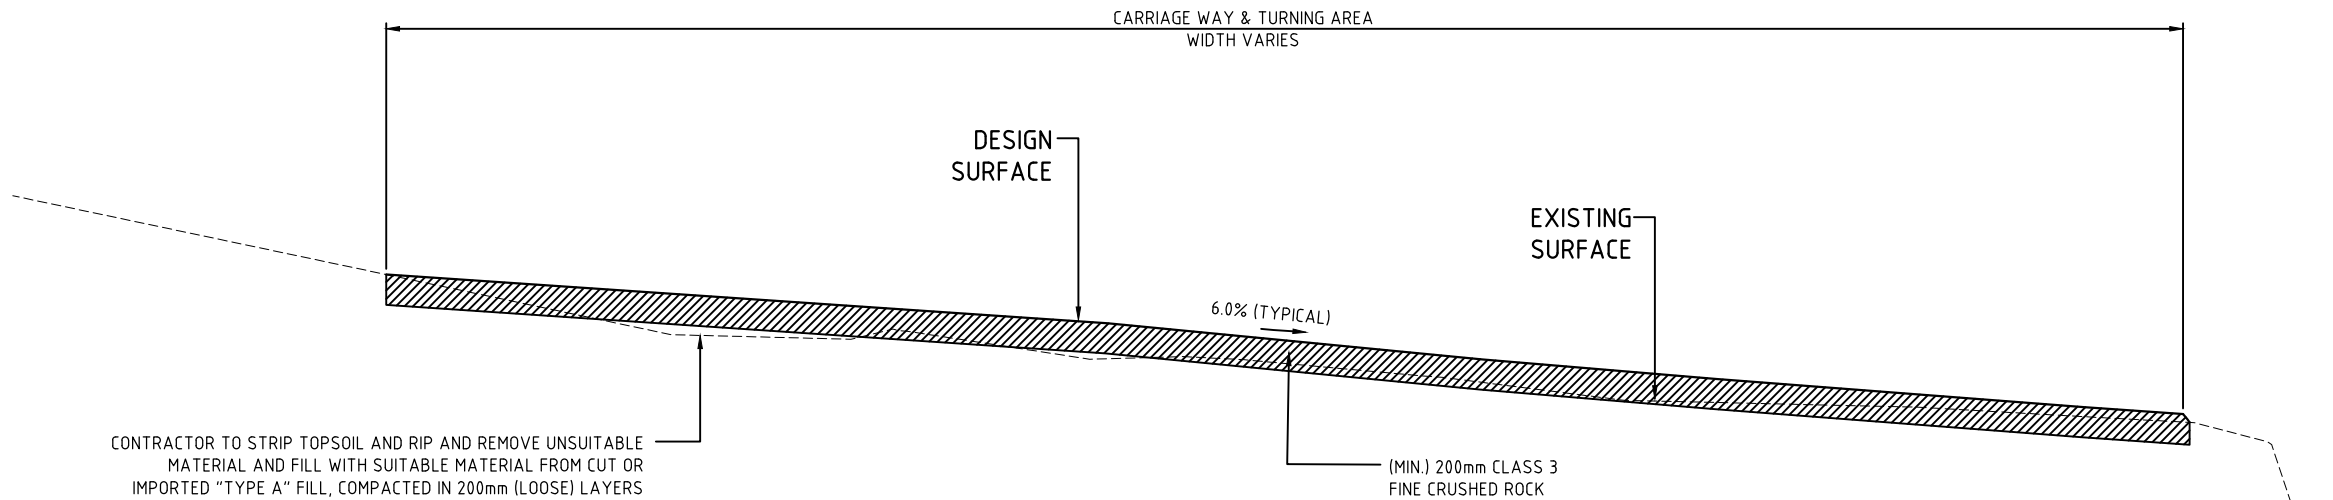

SECTION A - A

SCALE: 1:100 AT A3
VERTICAL SCALE = 2 X HORIZ SCALE






				© Crossco Consulting Pty Ltd All Rights Reserved 2025. Copyright in the whole and every part of this drawing belongs to Crossco Consulting Pty Ltd and may not be used, sold, transferred, copied or reproduced in whole or in part in any manner or form or on any media, to any person other than by agreement with Crossco Consulting Pty Ltd.				Crossco Consulting Pty Ltd ABN: 88 135 548 110 154 Macleod St P.O. Box 858 Bairnsdale Vic 3875 Tel:(03) 51526298 Email: consult@crossco.com.au												DESIGNED: R.S. DRAWN: A.M.M. CHECKED: M.S. APPROVED: M.S. SCALE: AS SHOWN	A1	DATUM: HEIGHT: AHD HORIZONTAL: ARBITRARY	SURVEY REF: 19844 PLAN No: -	GIPPSLAND PORTS EAST GIPPSLAND SHIRE COUNCIL BUNG YARDA, LAKE TYERS, ABORIGINAL TRUST RULES ROAD TOORLOO ARM				DATE: APRIL 2025 SHEET 5 OF 7 DRAWING No:	B
B	M.S.	02-05-2025	GENERAL COMMENTS AND AMENDMENTS	This document is produced by Crossco Consulting Pty Ltd solely for the benefit of and use by the client in accordance with the terms of the retainer. Crossco Consulting Pty Ltd does not and shall not assume any responsibility or liability whatsoever to any third party arising out of any use or reliance by third party on the content of this document. The design information contained in these drawings is precedent to any digital set-out information associated with this design. Digital information is provided on the basis that it is scanned by the recipient for viruses and checked by the recipient as being suitable and accurate for the intended purpose. Crossco Consulting accepts no responsibility for dimensions, levels, quantities or any other information that is derived directly from the digital information. Crossco Consulting accepts no responsibility for loss or damage resulting from use of the digital information. No part of the digital information may be used for the preparation of drawings for other projects.																				TYPICAL SECTIONS - SHEET 1 OF 2				2587/1104	
A	M.S.	17-04-2025	ORIGINAL ISSUE																										
RV.	APPR.	DATE	REVISIONS																										

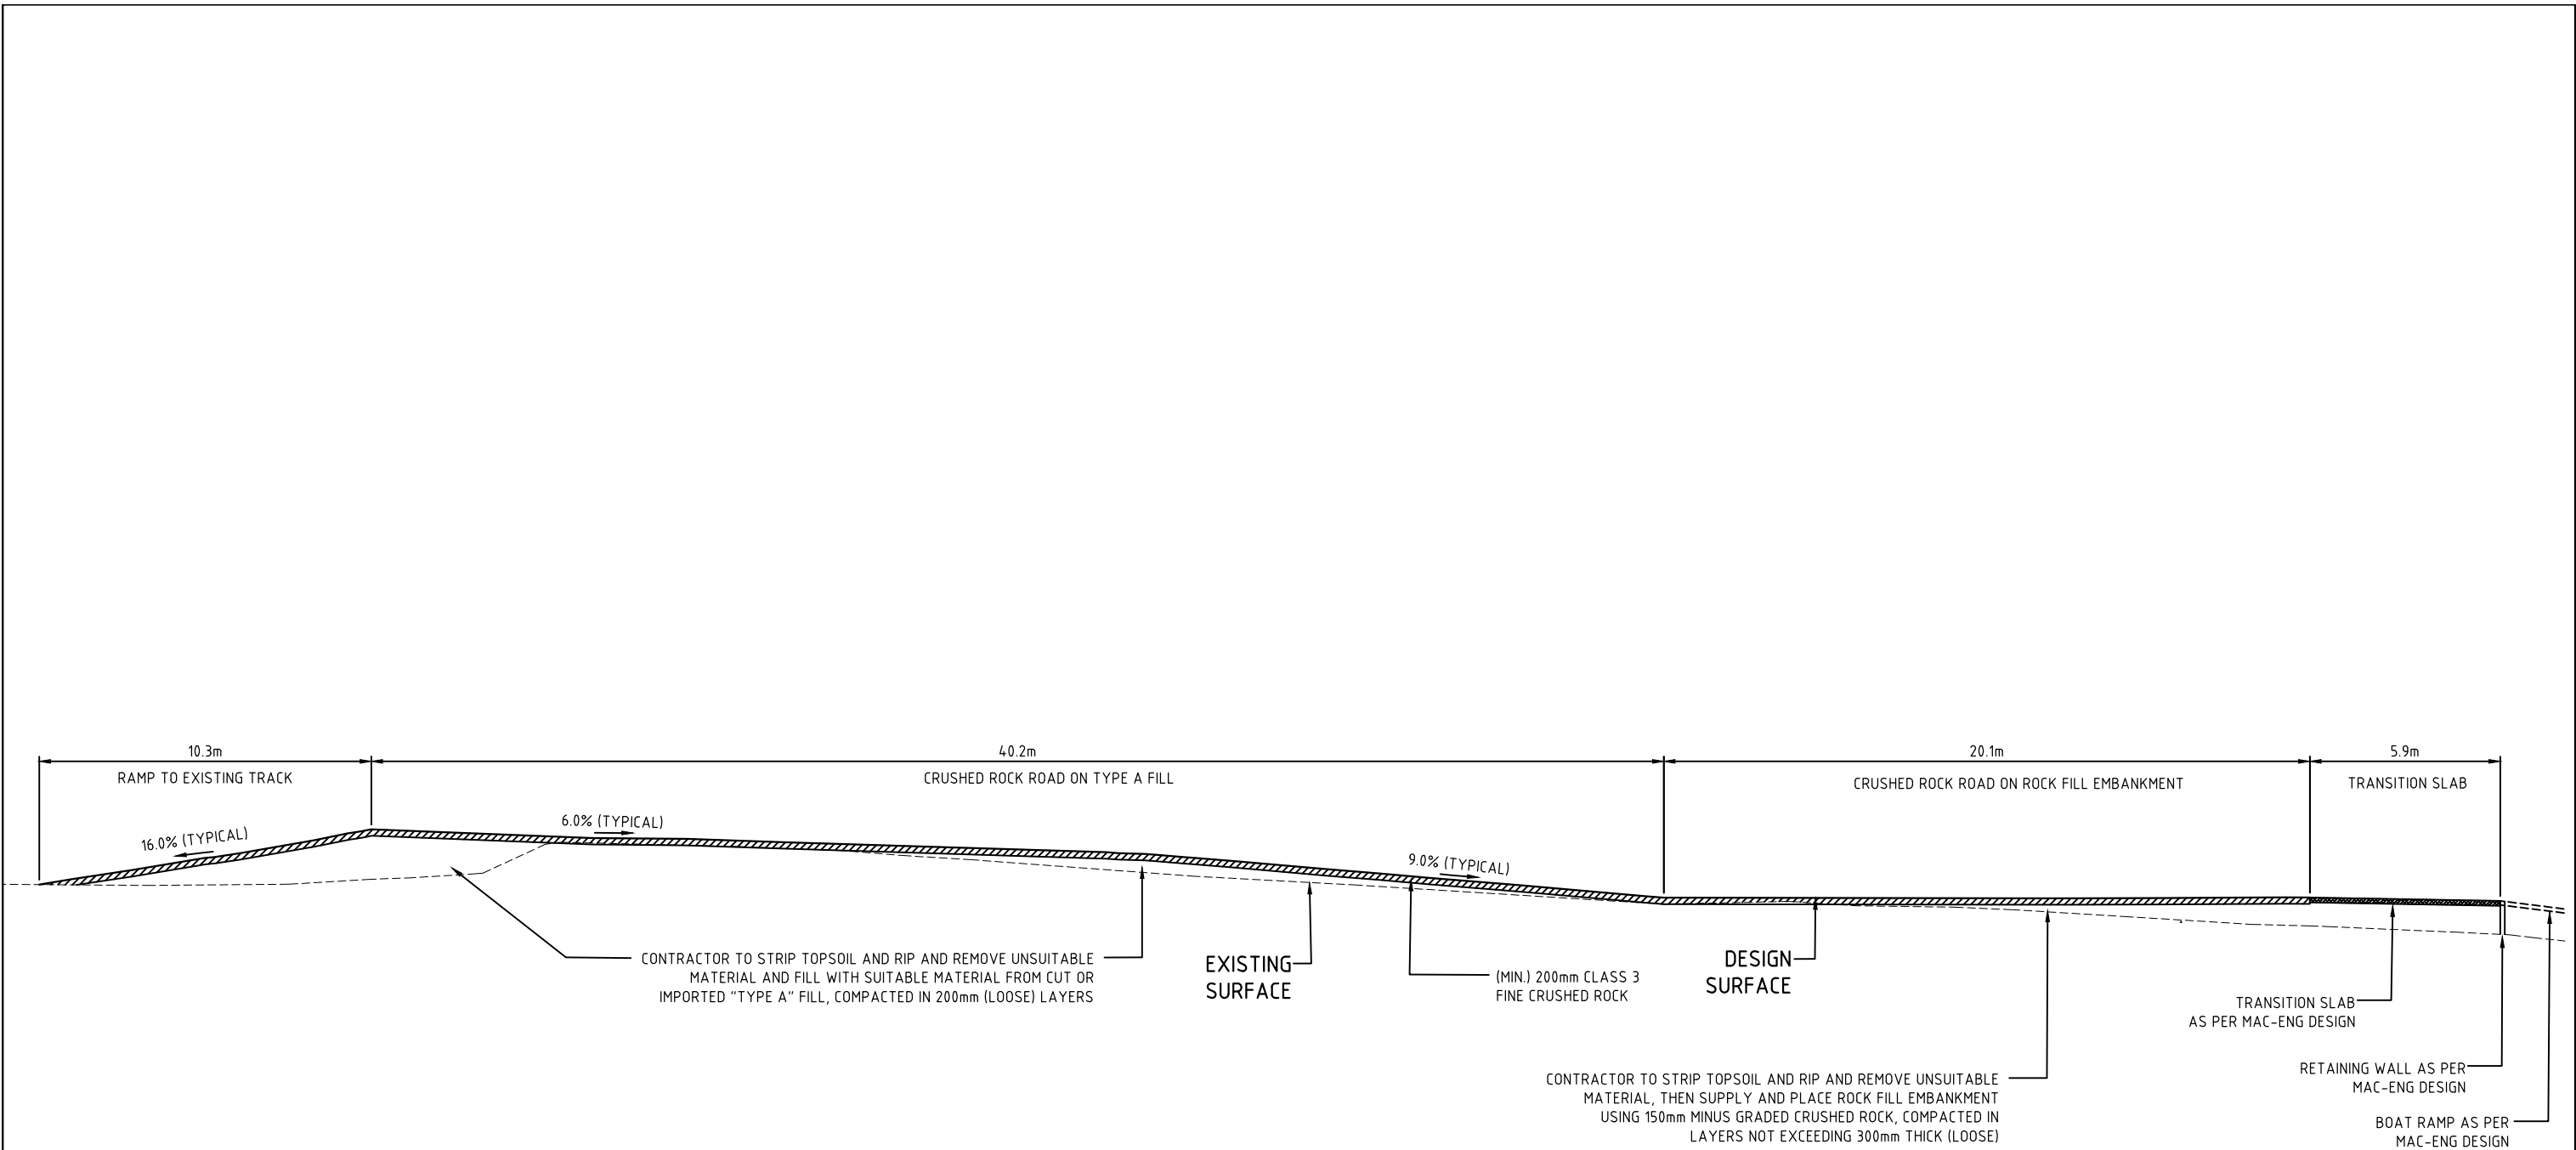


SECTION C - C
NOT TO SCALE

- NOTES:
1. PLACEMENT OF ROCK FILL EMBANKMENT IN VICINITY OF THE TRANSITION SLAB AND RETAINING WALLS MUST OCCUR AFTER RETAINING WALL CONSTRUCTION.

				© Crossco Consulting Pty Ltd All Rights Reserved 2025. Copyright in the whole and every part of this drawing belongs to Crossco Consulting Pty Ltd and may not be used, sold, transferred, copied or reproduced in whole or in part in any manner or form or on any media, to any person other than by agreement with Crossco Consulting Pty Ltd.				Crossco Consulting Pty Ltd ABN: 88 135 548 110 154 Macleod St P.O. Box 858 Bairnsdale Vic 3875 Tel:(03) 51526298 Email: consult@crossco.com.au				 ENGINEERING & ENVIRONMENTAL CONSULTANTS								DESIGNED: R.S.		A1	DATUM: HEIGHT: AHD HORIZONTAL: ARBITRARY		GIPPSLAND PORTS			
				This document is produced by Crossco Consulting Pty Ltd solely for the benefit of and use by the client in accordance with the terms of the retainer. Crossco Consulting Pty Ltd does not and shall not assume any responsibility or liability whatsoever to any third party arising out of any use or reliance by third party on the content of this document. The design information contained in these drawings is precedent to any digital set-out information associated with this design. Digital information is provided on the basis that it is scanned by the recipient for viruses and checked by the recipient as being suitable and accurate for the intended purpose. Crossco Consulting accepts no responsibility for dimensions, levels, quantities or any other information that is derived directly from the digital information. Crossco Consulting accepts no responsibility for loss or damage resulting from use of the digital information. No part of the digital information may be used for the preparation of drawings for other projects.												DRAWN: A.H.M.		SURVEY REF: 19844		EAST GIPPSLAND SHIRE COUNCIL								
																CHECKED: M.S.		PLAN No: -		BUNG YARDA, LAKE TYERS, ABORIGINAL TRUST RULES ROAD TOORLOO ARM								
																APPROVED: M.S.				DATE: APRIL 2025								
																SCALE: AS SHOWN				SHEET 6 OF 7								
B	M.S.	02-05-2025	GENERAL COMMENTS AND AMENDMENTS																		DRAWING No:		B					
A	M.S.	17-04-2025	ORIGINAL ISSUE																									
RV.	APPR.	DATE	REVISIONS																		TYPICAL SECTIONS - SHEET 2 OF 2		2587/1105					

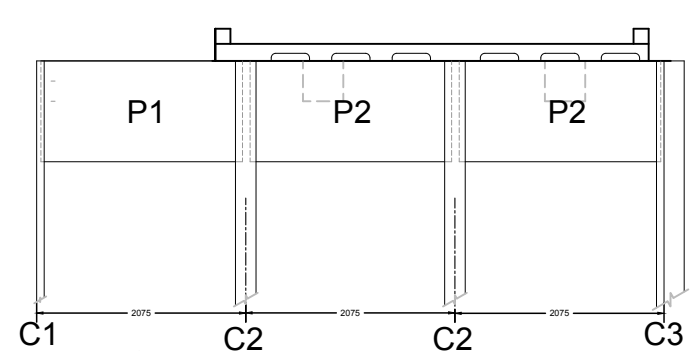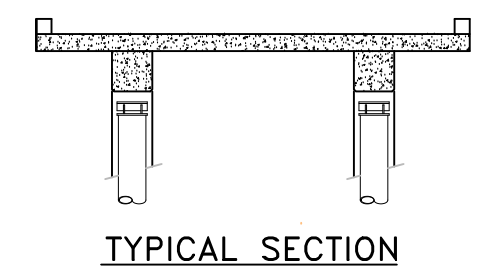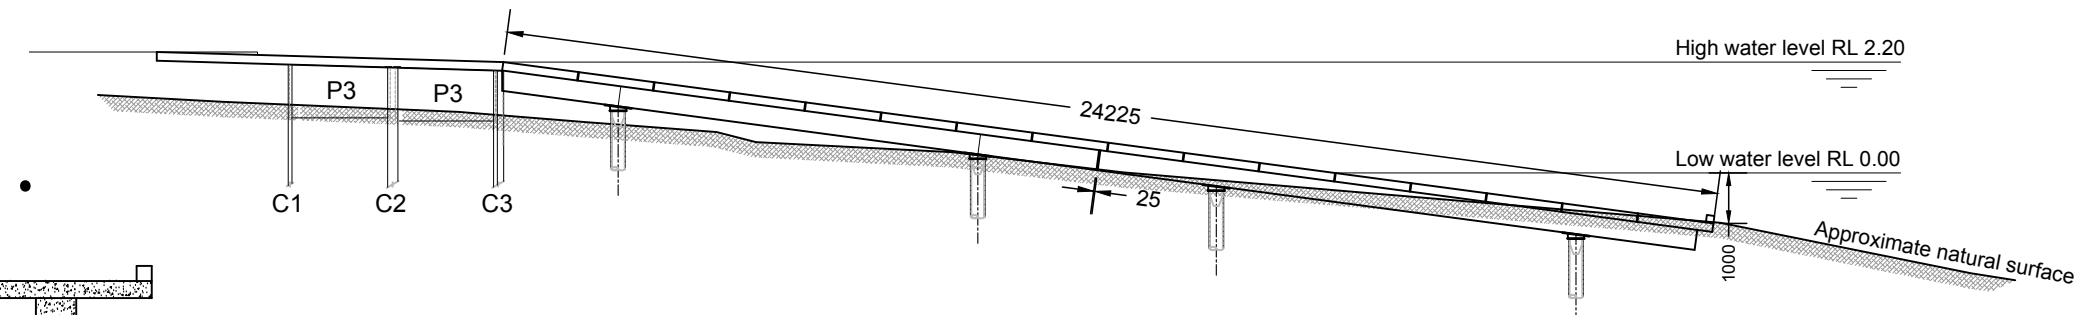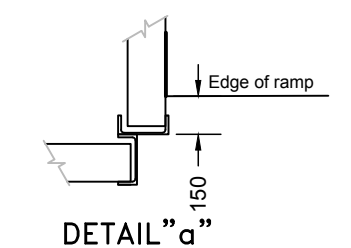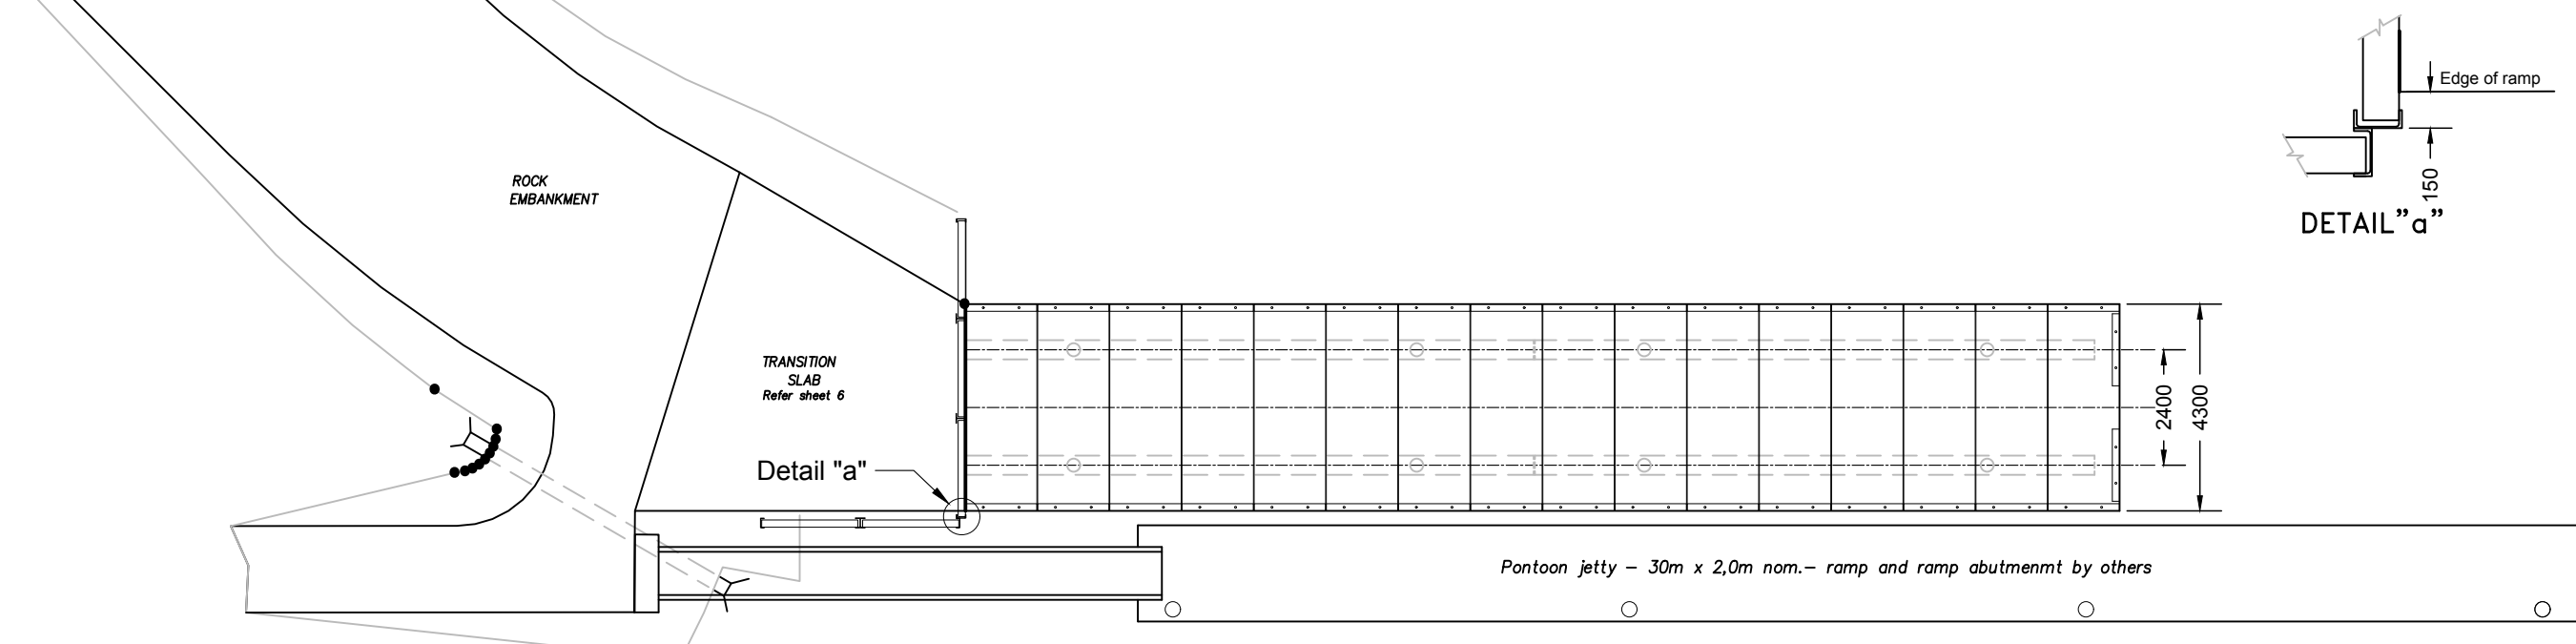

VIEW AT END WALL
Refer sheet 6 for detail

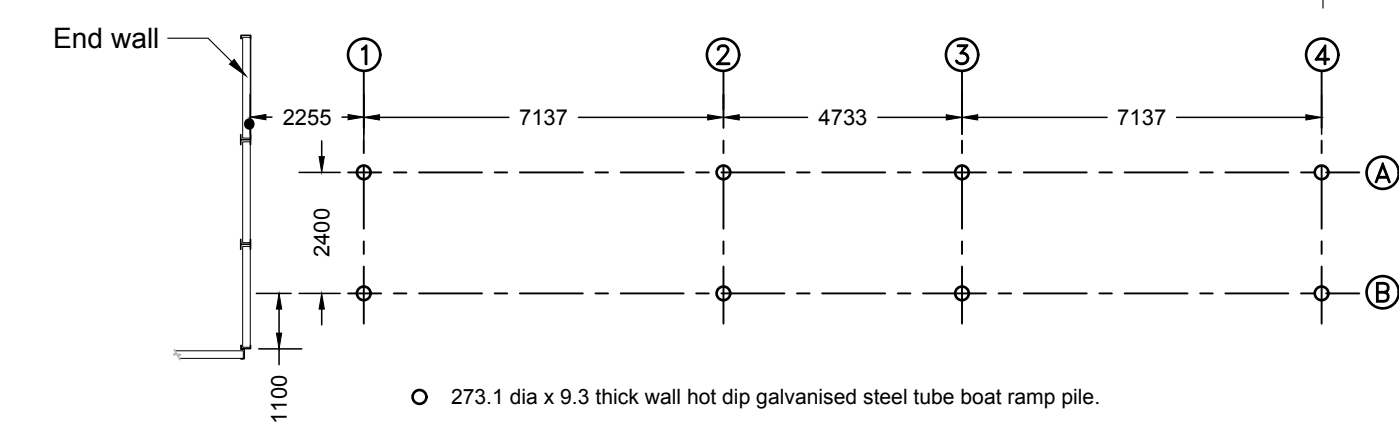


○ 273.1 dia x 9.3 thick wall hot dip galvanised steel tube boat ramp pile.


Piles shall be driven to a design capacity of 140kN.

Tolerances:
Positions shown are at nominal finished level; dimensions are measured horizontally.
Pile finished level for steel tube ramp piles ± 3 mm.
Pile position ± 25 mm horizontally.
Distance between piles ± 25 mm horizontally.
Maximum out of vertical 1%
*Nominal pile length from finished level to toe depth of RL -14.0 is length required from theoretical calculations to obtain required geotechnical capacity based on geotechnical information.
Piles to be filled with non structural grout at time of placing boat ramp beams.

FINISHED LEVEL OF PILES		
Pile Bent	Pile Rows A & B	
	RL (AHD)	Nominal pile length required*
No. 1	1.225	15.3
No. 2	0.274	14.3
No. 3	-0.358	13.7
No. 4	-1.309	12.7

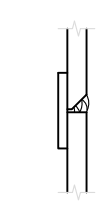

PILE SPLICE DETAIL
(If Required)
Full penetration butt weld with 50 x 6 backing ring

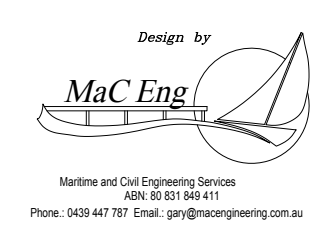


Revision Table				
Rev	Date	By	Description	



Drawn: G J Lugton
Date: April 2025
Checked:
Date:
File Reference:
Contract No.

GIPPSLAND PORTS
BUNG YARDA LAKE TYERS ABORIGINAL TRUST
BOAT RAMP
General Arrangement & Pile Plan

Revision: A
Scale: 1:50
Sheet Size: A3
Sheet 1 of 7
Drawing No.



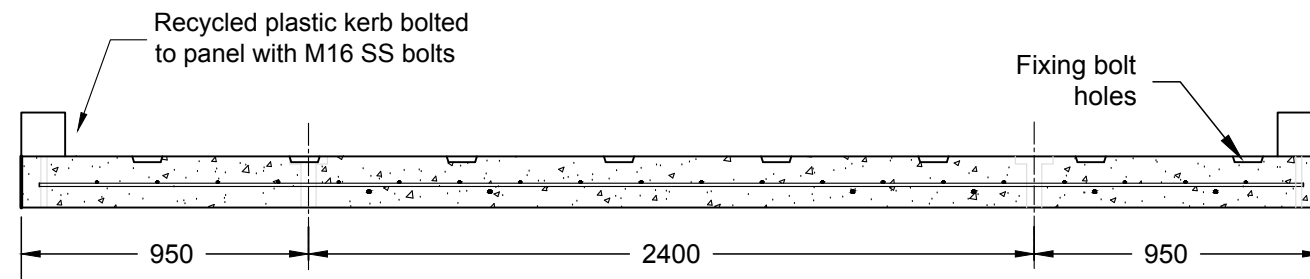


TYPICAL CROSS SECTION

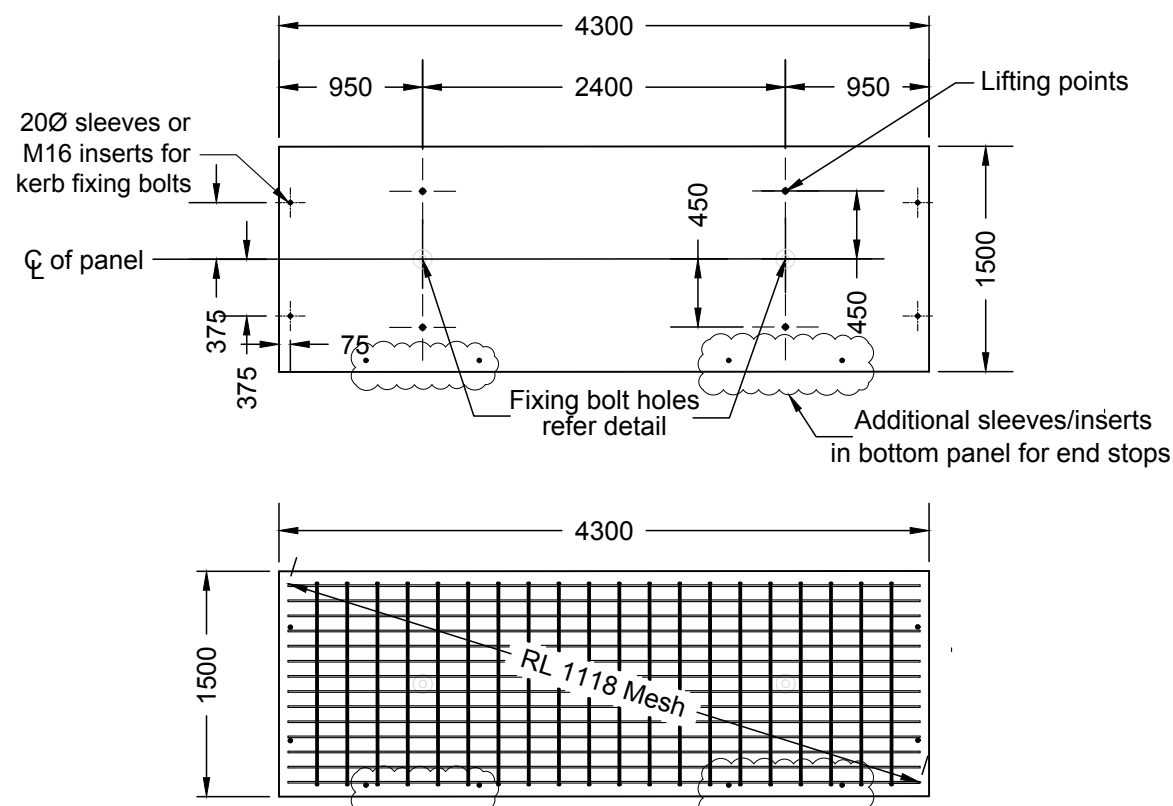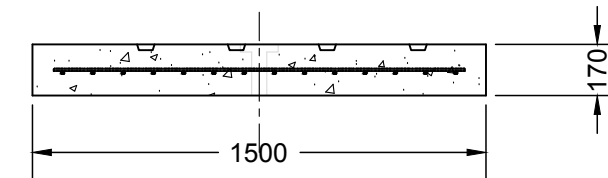

REINFORCING PLAN


Estimated weight of panels 2,300kg ± 50kg.

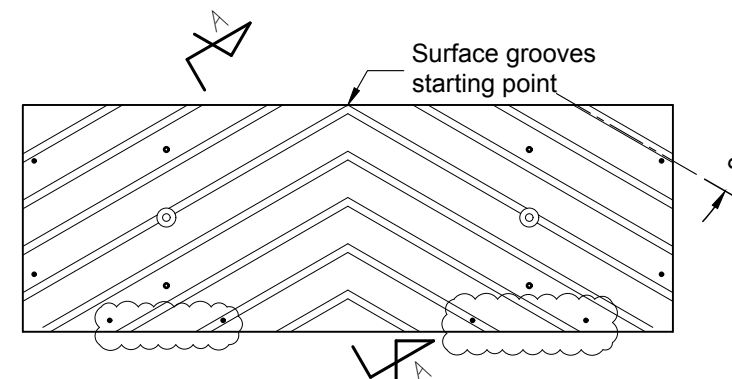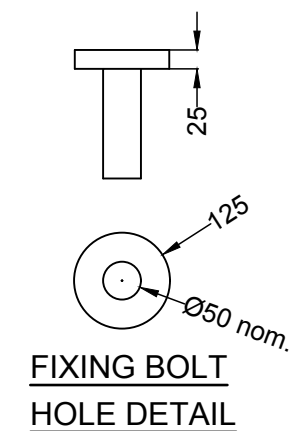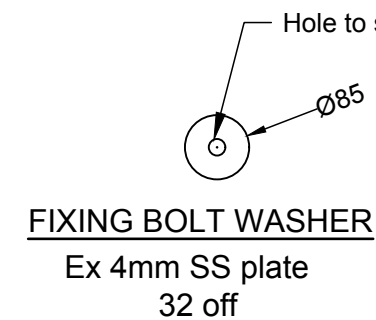

PANEL DETAIL
16 off as drawn.



SECTION at AA

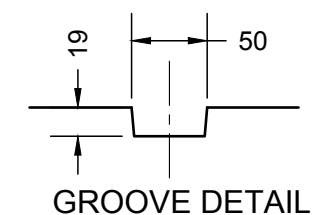

GROOVE DETAIL

SURFACE GROOVE PLAN

NOTES:


Concrete: Marine Grade 50mPa.

Minimum cover to all reinforcing 60mm.

All insert to be stainless steel compatible with grade 316 stainless steel bolts.

Panel should be fixed to beams using Grade 316 SS bolts.

alternatively, SS althread may be placed in inserts and the hole filled with underwater epoxy resin.

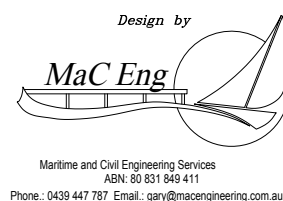

Revision Table				
Rev	Date	By	Description	




Drawn: G J Lugton
Date: April 2025
Checked:
Date:
File Reference:
Contract No.8770

GIPPSLAND PORTS
BUNG YARDA LAKE TYERS ABORIGINAL TRUST

BOAT RAMP
Panel Detail


Revision: A
Scale: 1:50
Sheet Size: A3
Sheet 2 of 7
Drawing No.

FOR TENDER

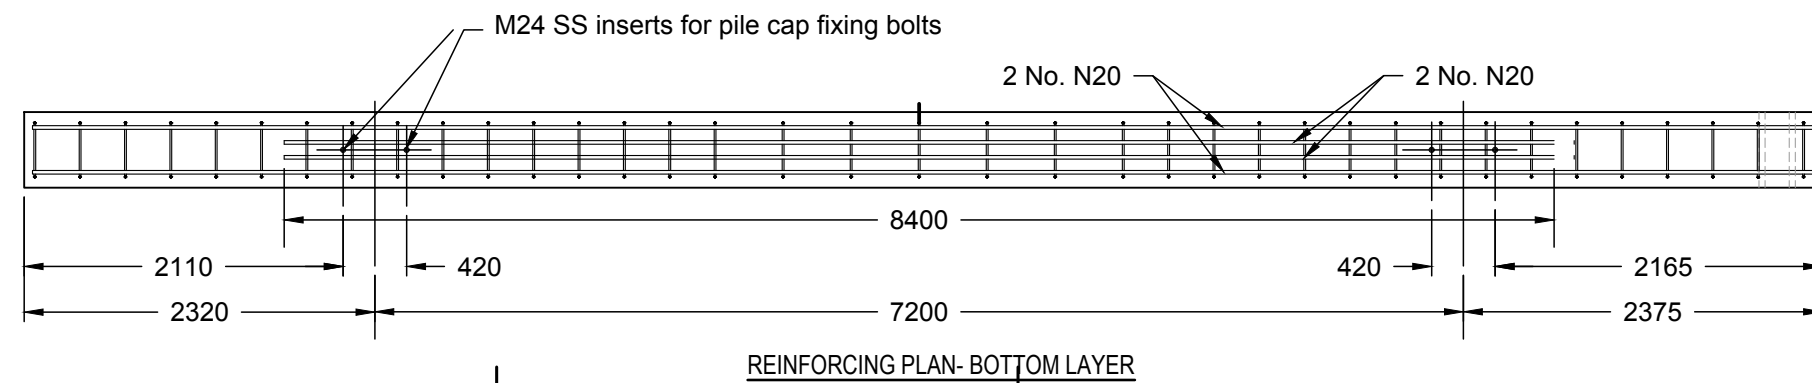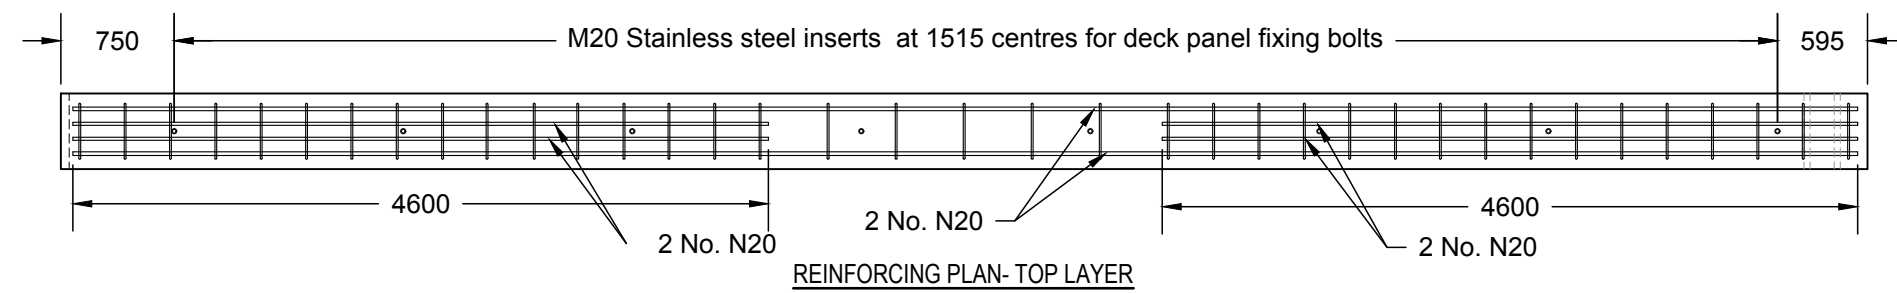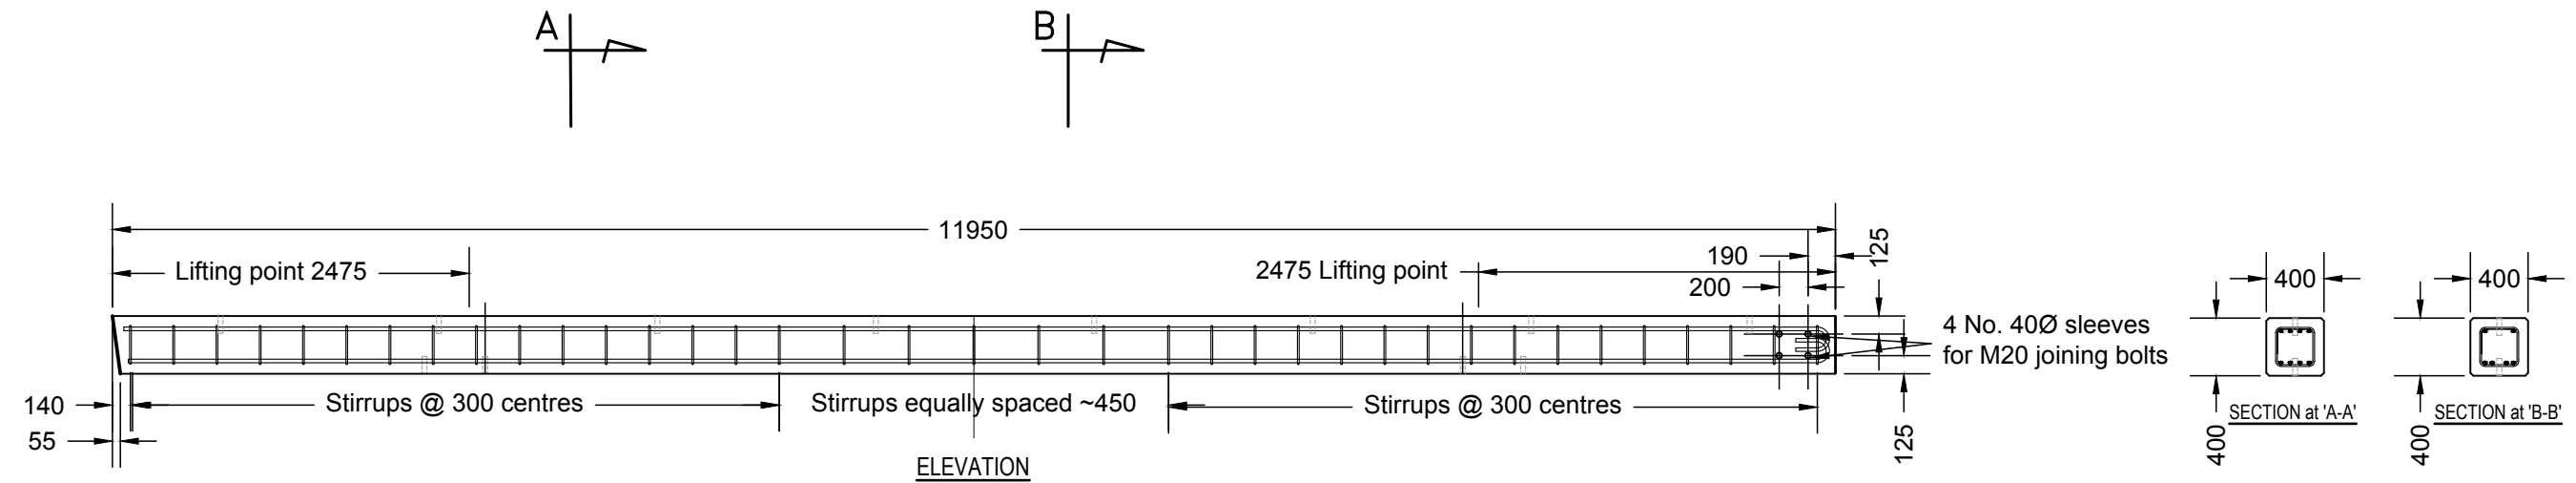

NOTES:
 Concrete: Marine Grade 50mPa.
 Minimum cover to all reinforcing 65mm.
 All insert to be stainless steel compatible with grade 316 stainless steel bolts.
 Estimated weight of beams 4,590kg ± 50kg.

FOR TENDER



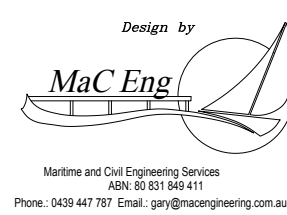


Revision Table			
Rev	Date	By	Description




Drawn: G J Lugton
 Date: April 2025
 Checked: C Hodgkins
 Date: May 2025
 File Reference:
 Contract No.8770

GIPPSLAND PORTS
BUNG YARDA LAKE TYERS ABORIGINAL TRUST
BOAT RAMP
UPPER BEAMS

Revision: A
 Scale: 1:50
 Sheet Size: A3
 Sheet 3 of 7
 Drawing No.

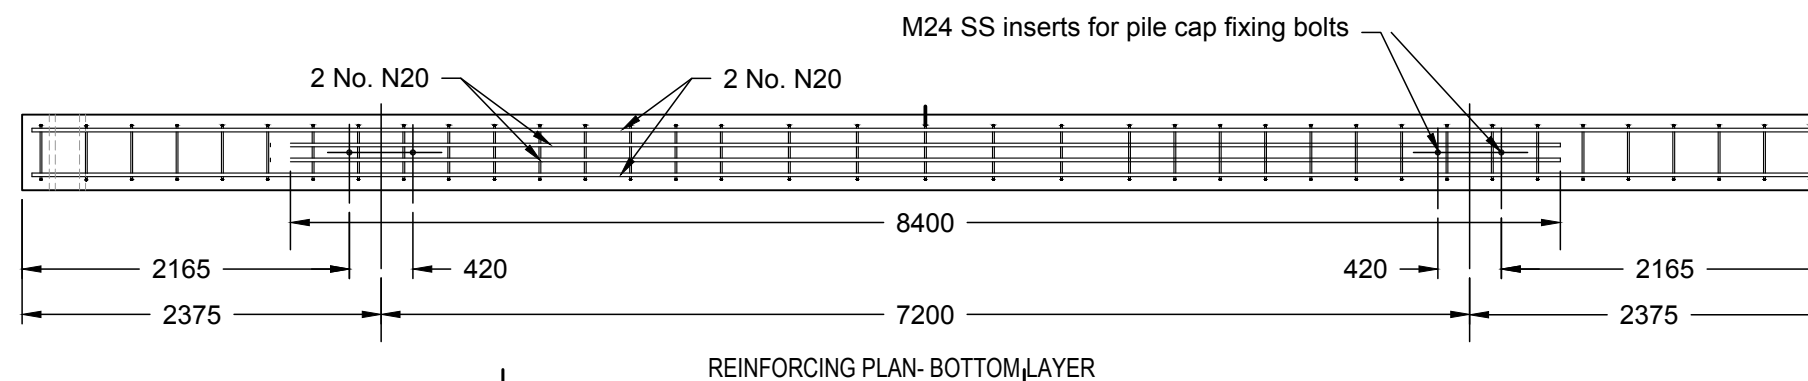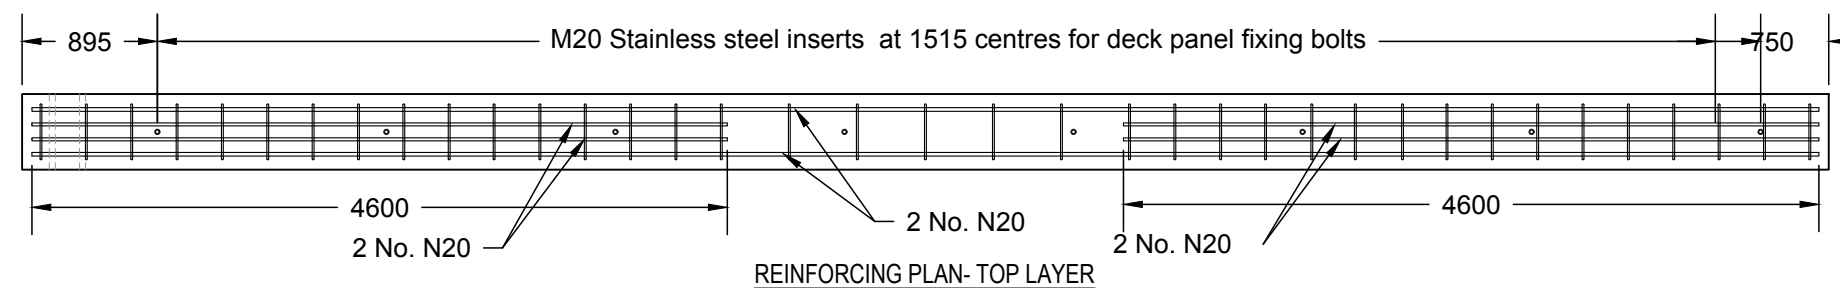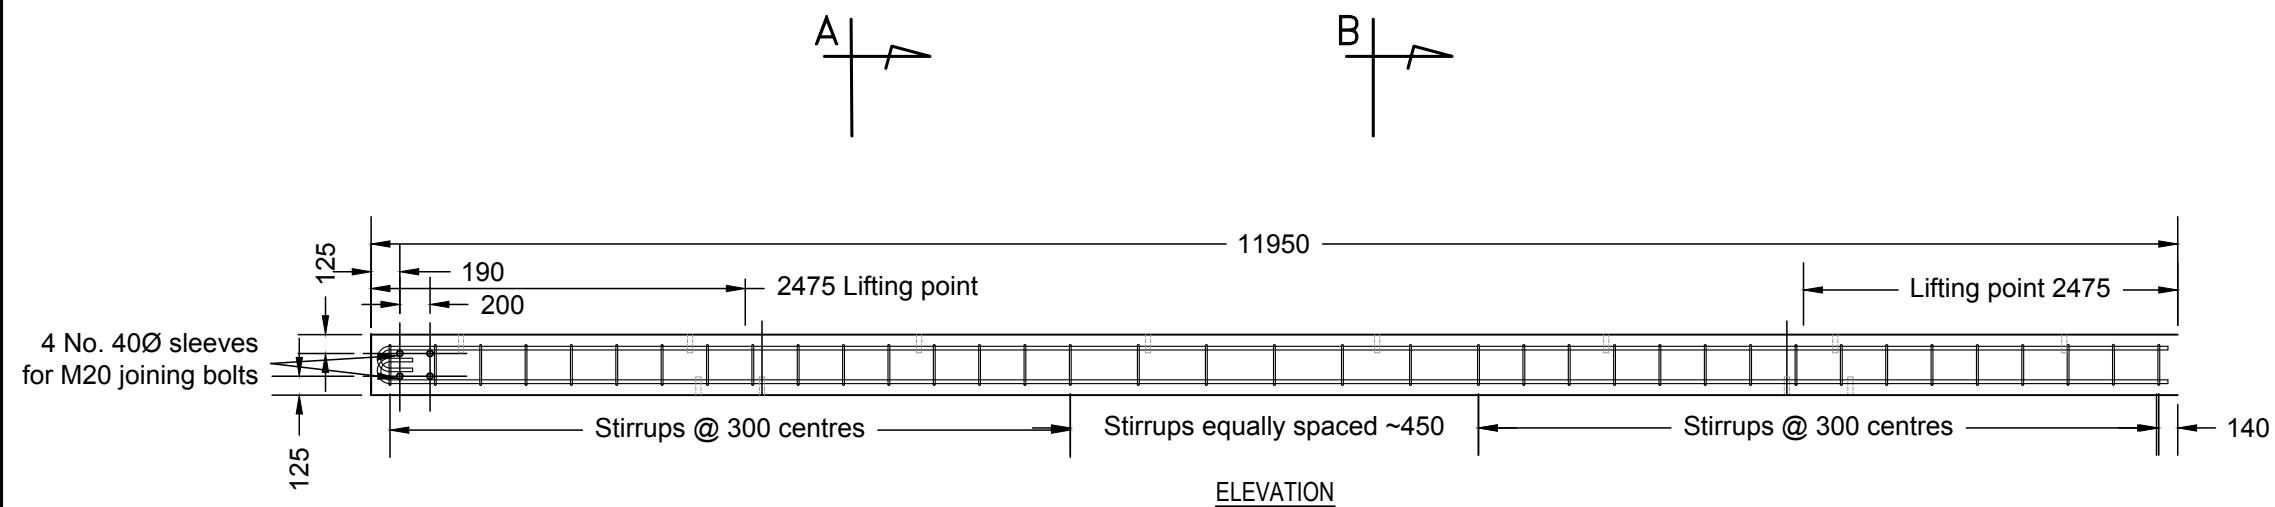

BOAT RAMP LOWER SUPPORT BEAMS DETAIL
2 off

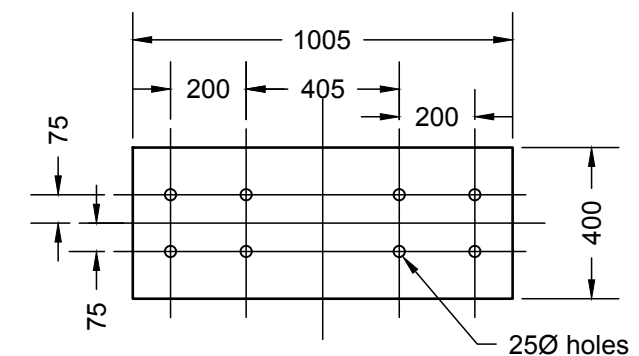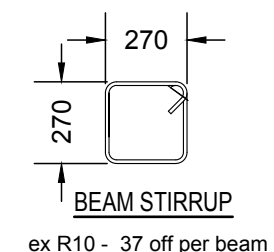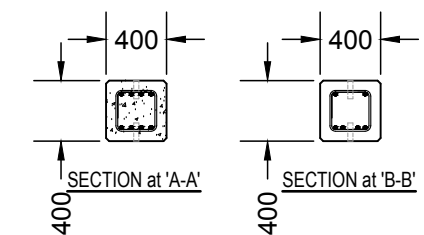

OPTIMAL JOINING PLATE

Fixed either side of concrete beams using galvanised M20 bolts
ex 10mm galvanised steel plate - Refer notes on Sheet 1
2 off per beam

NOTES:
Concrete: Marine Grade 50mPa.
Minimum cover to all reinforcing 65mm.
All insert to be stainless steel compatible with grade 316 stainless steel bolts.
Estimated weight of beams 4,590kg ± 50kg.
Upper and lower beams designed with 25mm gap. should finished pile positions result in gap closing to less than 15mm or opening to more than 50mm, then joining plate should be used to fix beams at correct gap.





FOR TENDER

Revision Table				
Rev	Date	By	Description	



Drawn: G J Lugton
Date: April 2025
Checked: C Hodgkins
Date: May 2025
File Reference:
Contract No. 8770

GIPPSLAND PORTS
BUNG YARDA LAKE TYERS ABORIGINAL TRUST
BOAT RAMP
LOWER BEAMS

Revision: A
Scale: 1:50
Sheet Size: A3
Sheet 4 of 7
Drawing No.

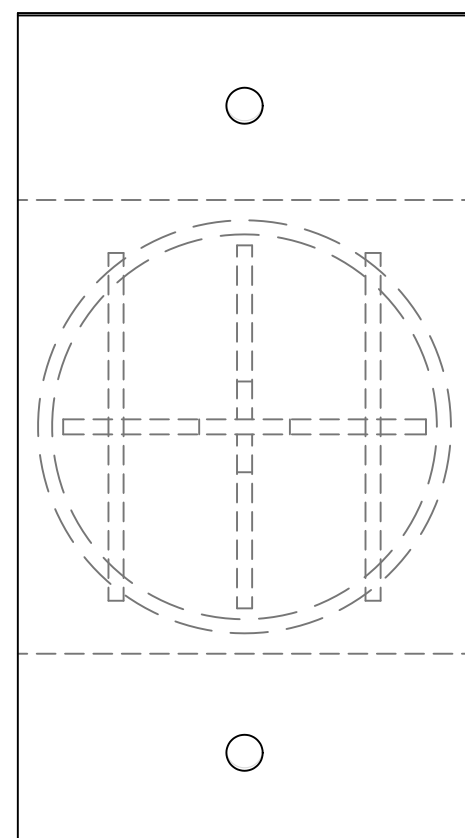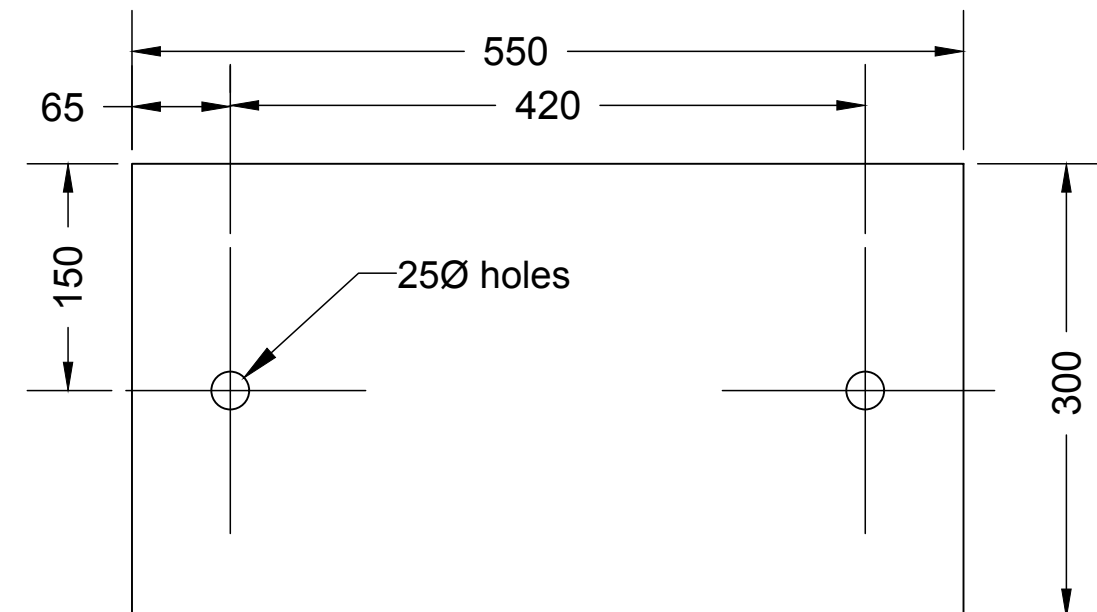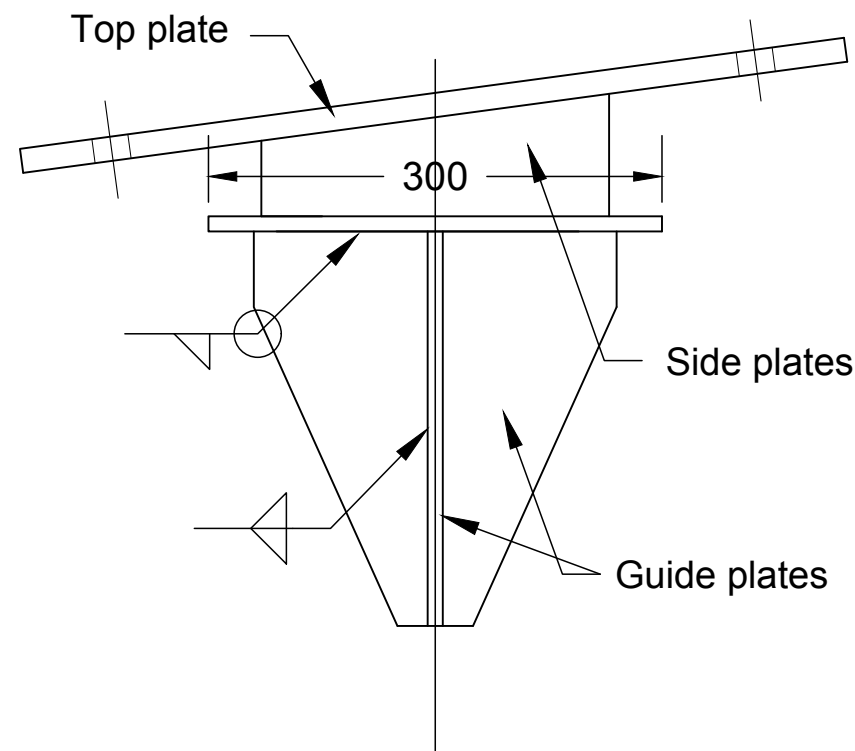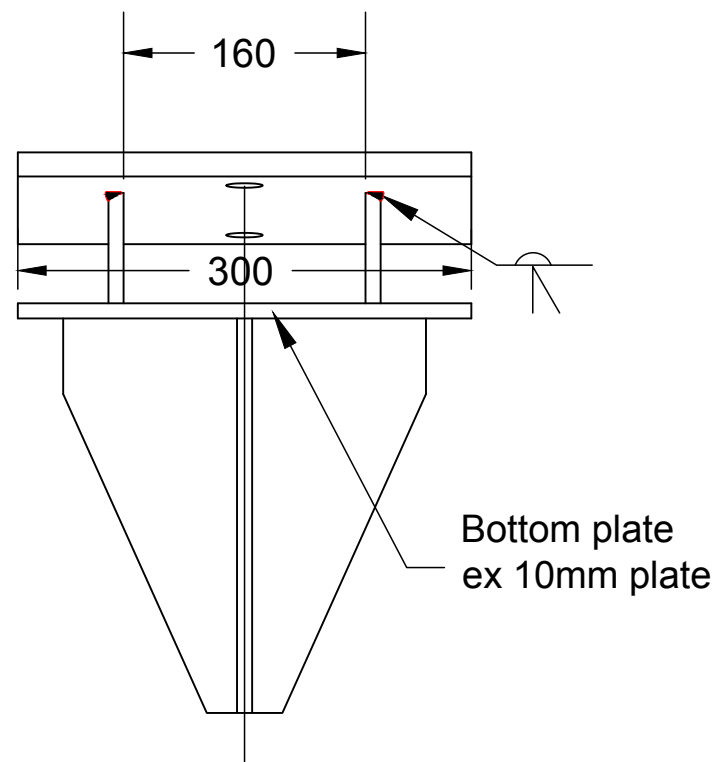

PILE CAP
8 Off

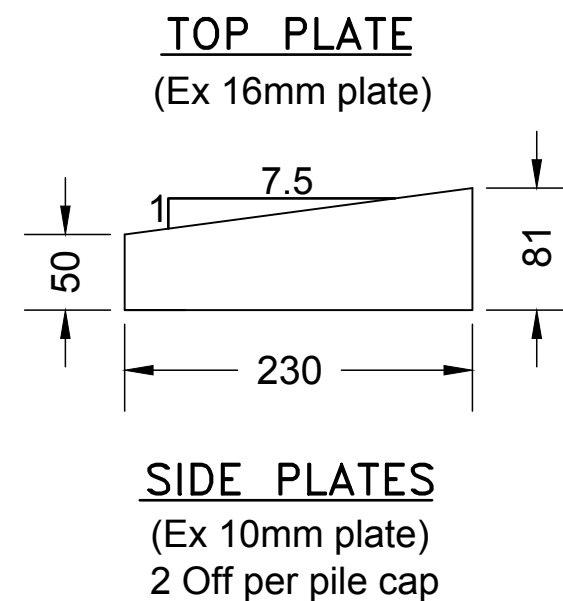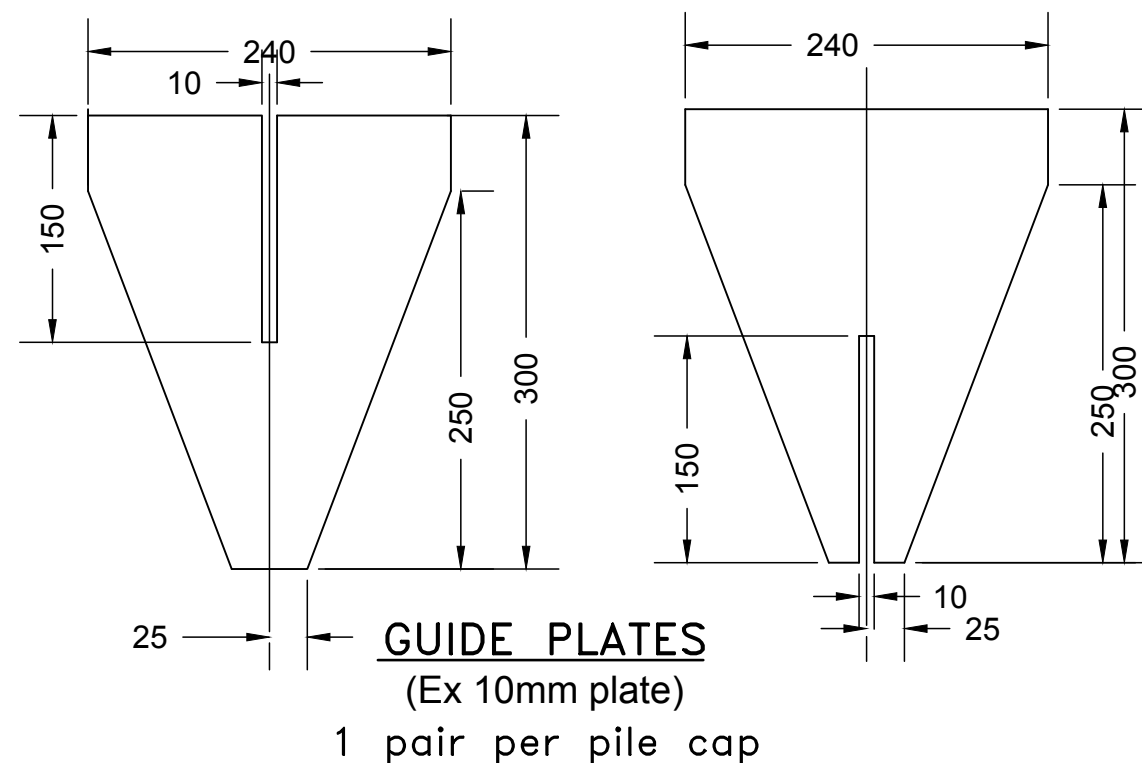

NOTES:
All welds 6mm fillet unless noted otherwise.
Hot dip galvanise after fabrication.







FOR TENDER

Revision Table				
Rev	Date	By	Description	


Drawn: G J Lugton
Date: April 2025
Checked: C Hodgkins
Date: May 2025
File Reference:
Contract No.8770

GIPPSLAND PORTS
BUNG YARDA LAKE TYERS ABORIGINAL TRUST
BOAT RAMP
Pile Cap Detail

Revision: A
Scale: 1:5
Sheet Size: A3
Sheet 5 of 7
Drawing No.

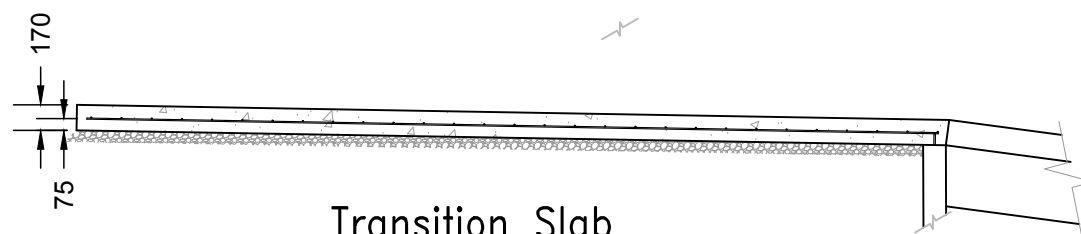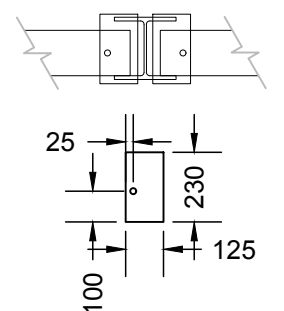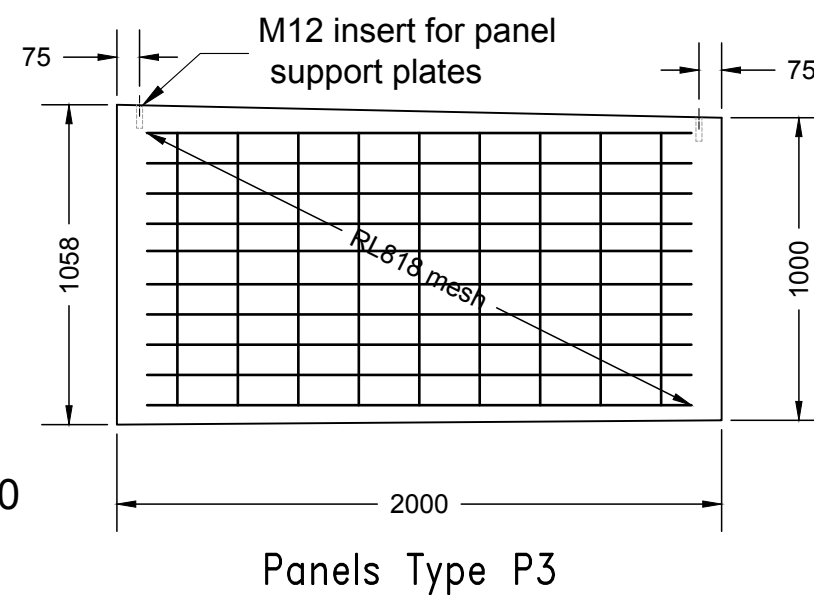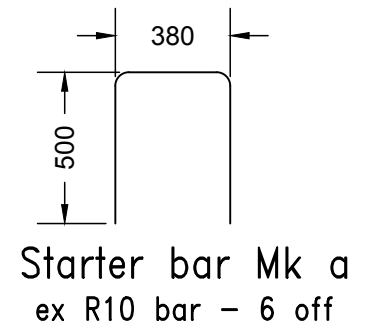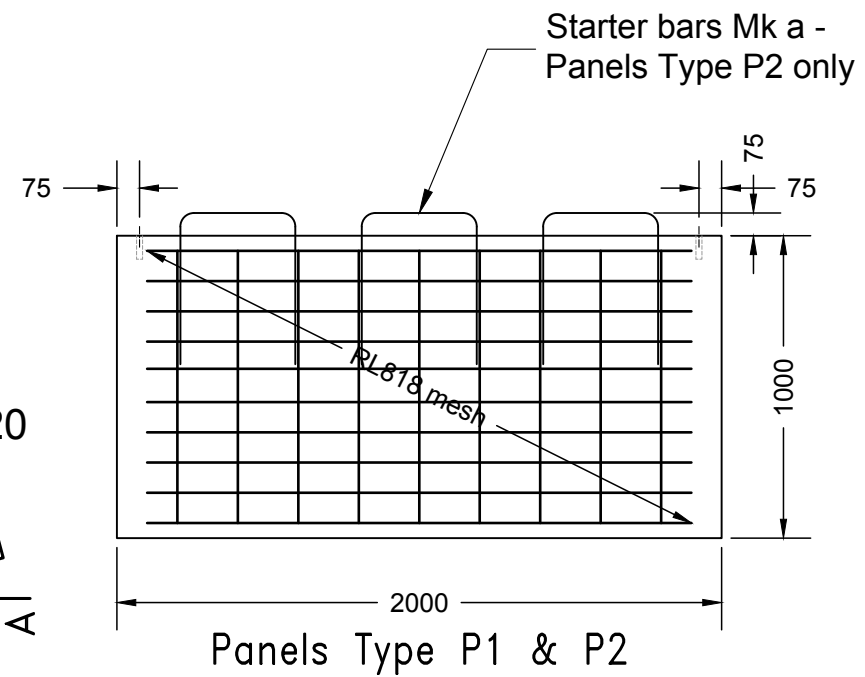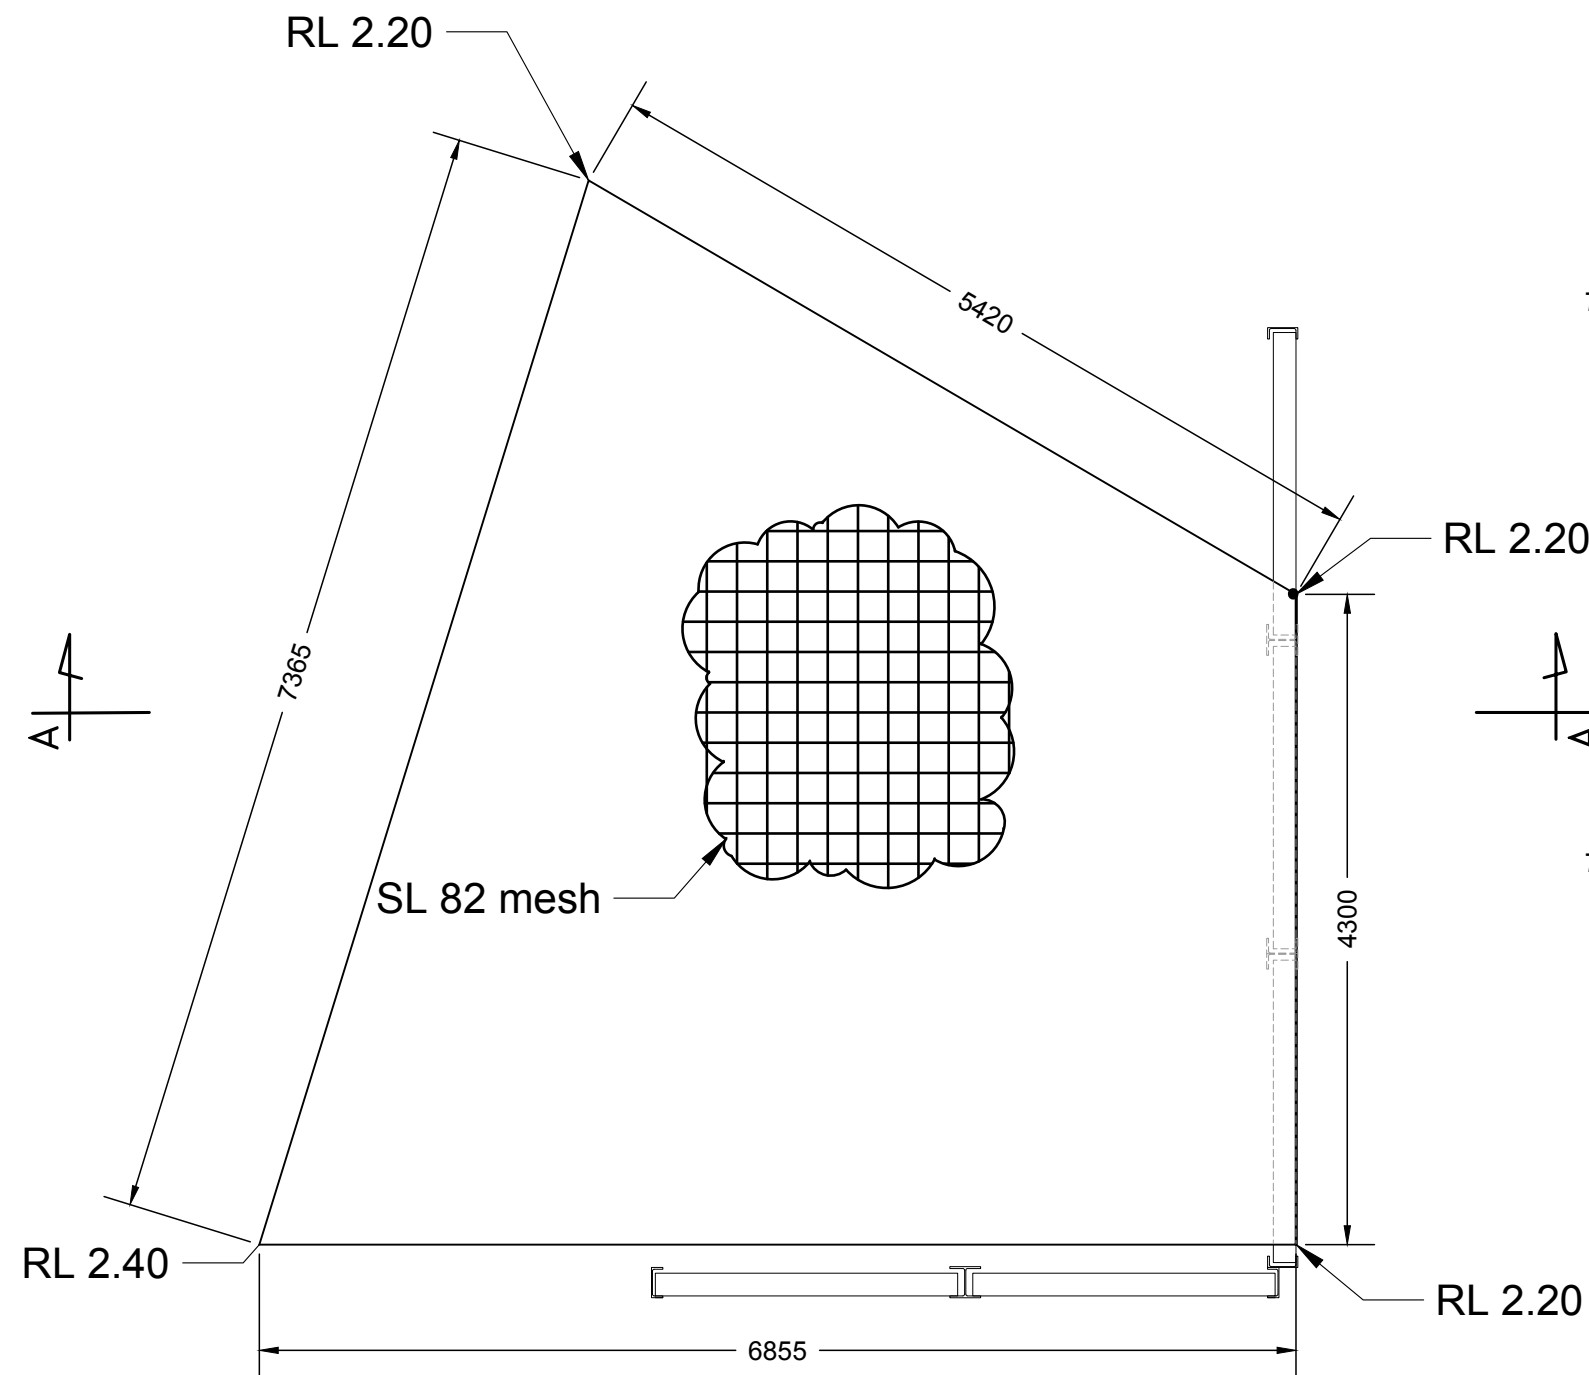

Transition Slab
Transition slab 32 MPa concrete on 75mm crushed rock bedding

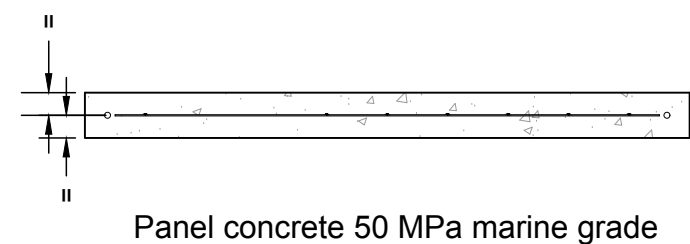




FOR TENDER

Revision Table				
Rev	Date	By	Description	


Drawn: G J Lugton
Date: April 2025
Checked: C Hodgkins
Date: May 2025
File Reference:
Contract No.8770

GIPPSLAND PORTS
BUNG YARDA LAKE TYERS ABORIGINAL TRUST
BOAT RAMP
Transition Slab & End Wall Panels


Revision: A
Scale: 1:50
Sheet Size: A3
Sheet 6 of 7
Drawing No.

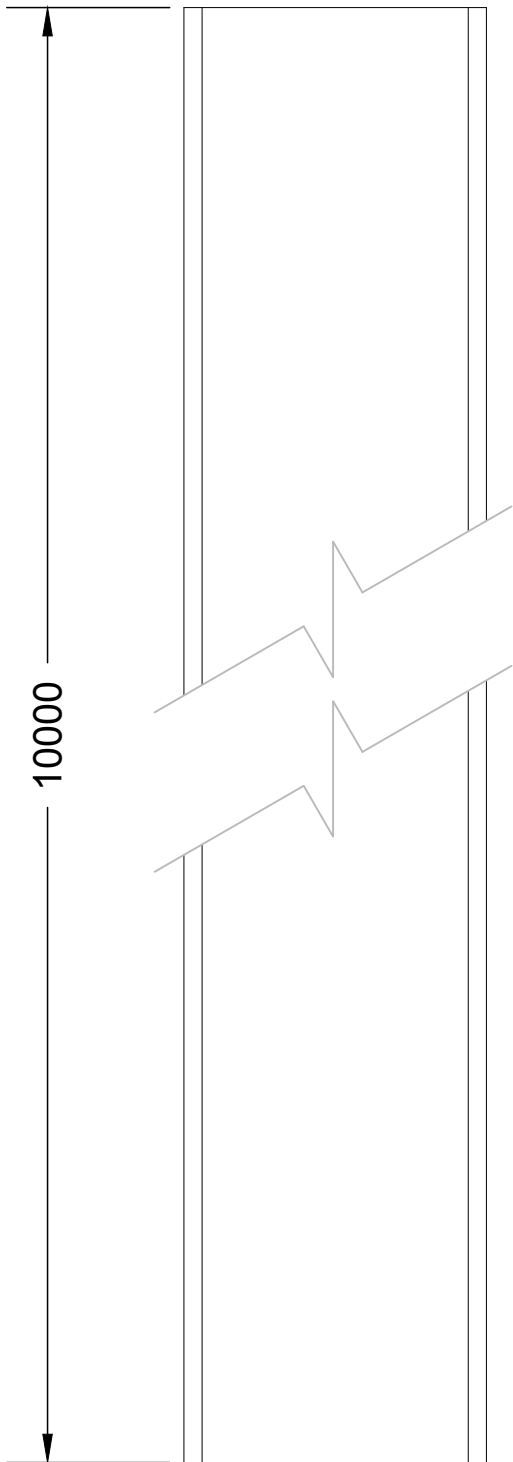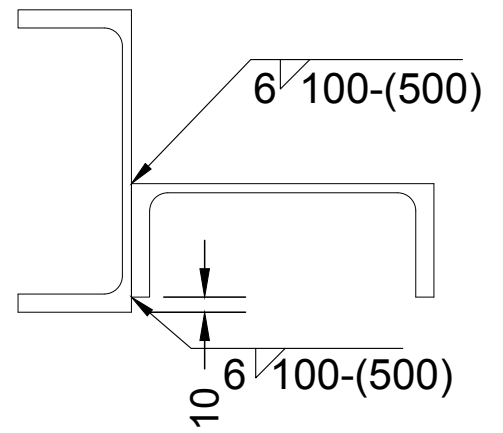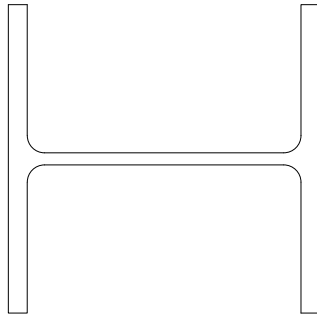

Columns C1
ex 200PFC
2 off

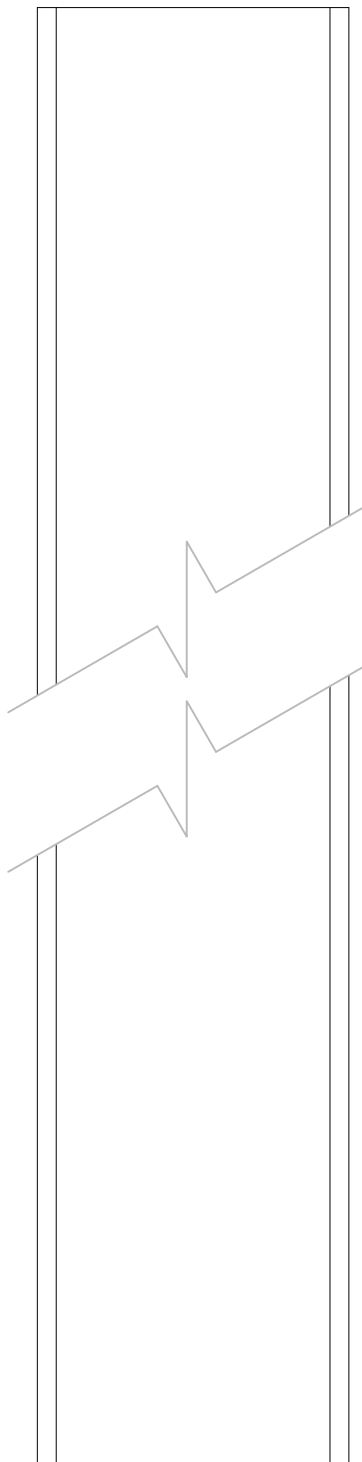

Columns C2
ex 200UC52
3 off

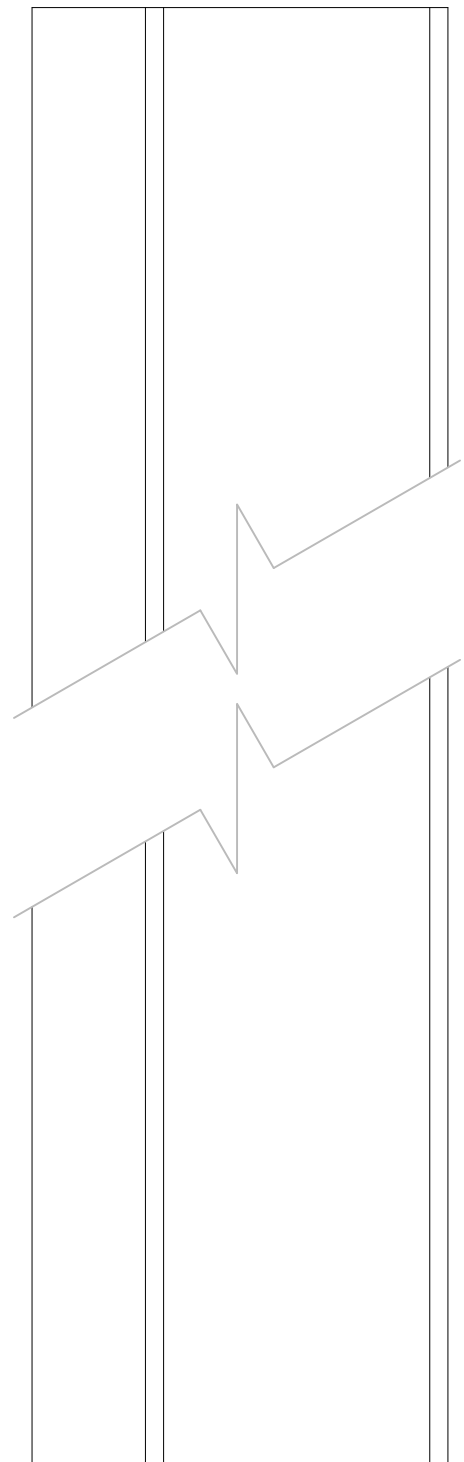


Columns C2
ex 2 x 200PFC
1 off

All columns to be hot dip galvanised

FOR TENDER

Design by

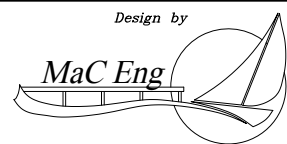

MaC Eng

Maritime and Civil Engineering Services

ABN: 80 631 849 411

Phone: 0439 447 767 Email: gary@macengineering.com.au

Revision Table			
Rev	Date	By	Description

Drawn: G J Lugton
Date: April 2025
Checked: C Hodgkins
Date: May 2025
File Reference:
Contract No. 8770

GIPPSLAND PORTS

BUNG YARDA LAKE TYERS ABORIGINAL TRUST

BOAT RAMP

End Wall Columns

Revision: A
Scale: 1:50
Sheet Size: A3
Sheet 7 of 7
Drawing No.